

KING | PORTLAND
| Centre

TABLE OF CONTENTS

- 01 INTRODUCTION
- 02 ARCHITECTURE
- 03 SITE PLAN



PORTLAND STREET
















WALL DETAIL
CLAY BRICK WALL COPING




WALL DETAIL

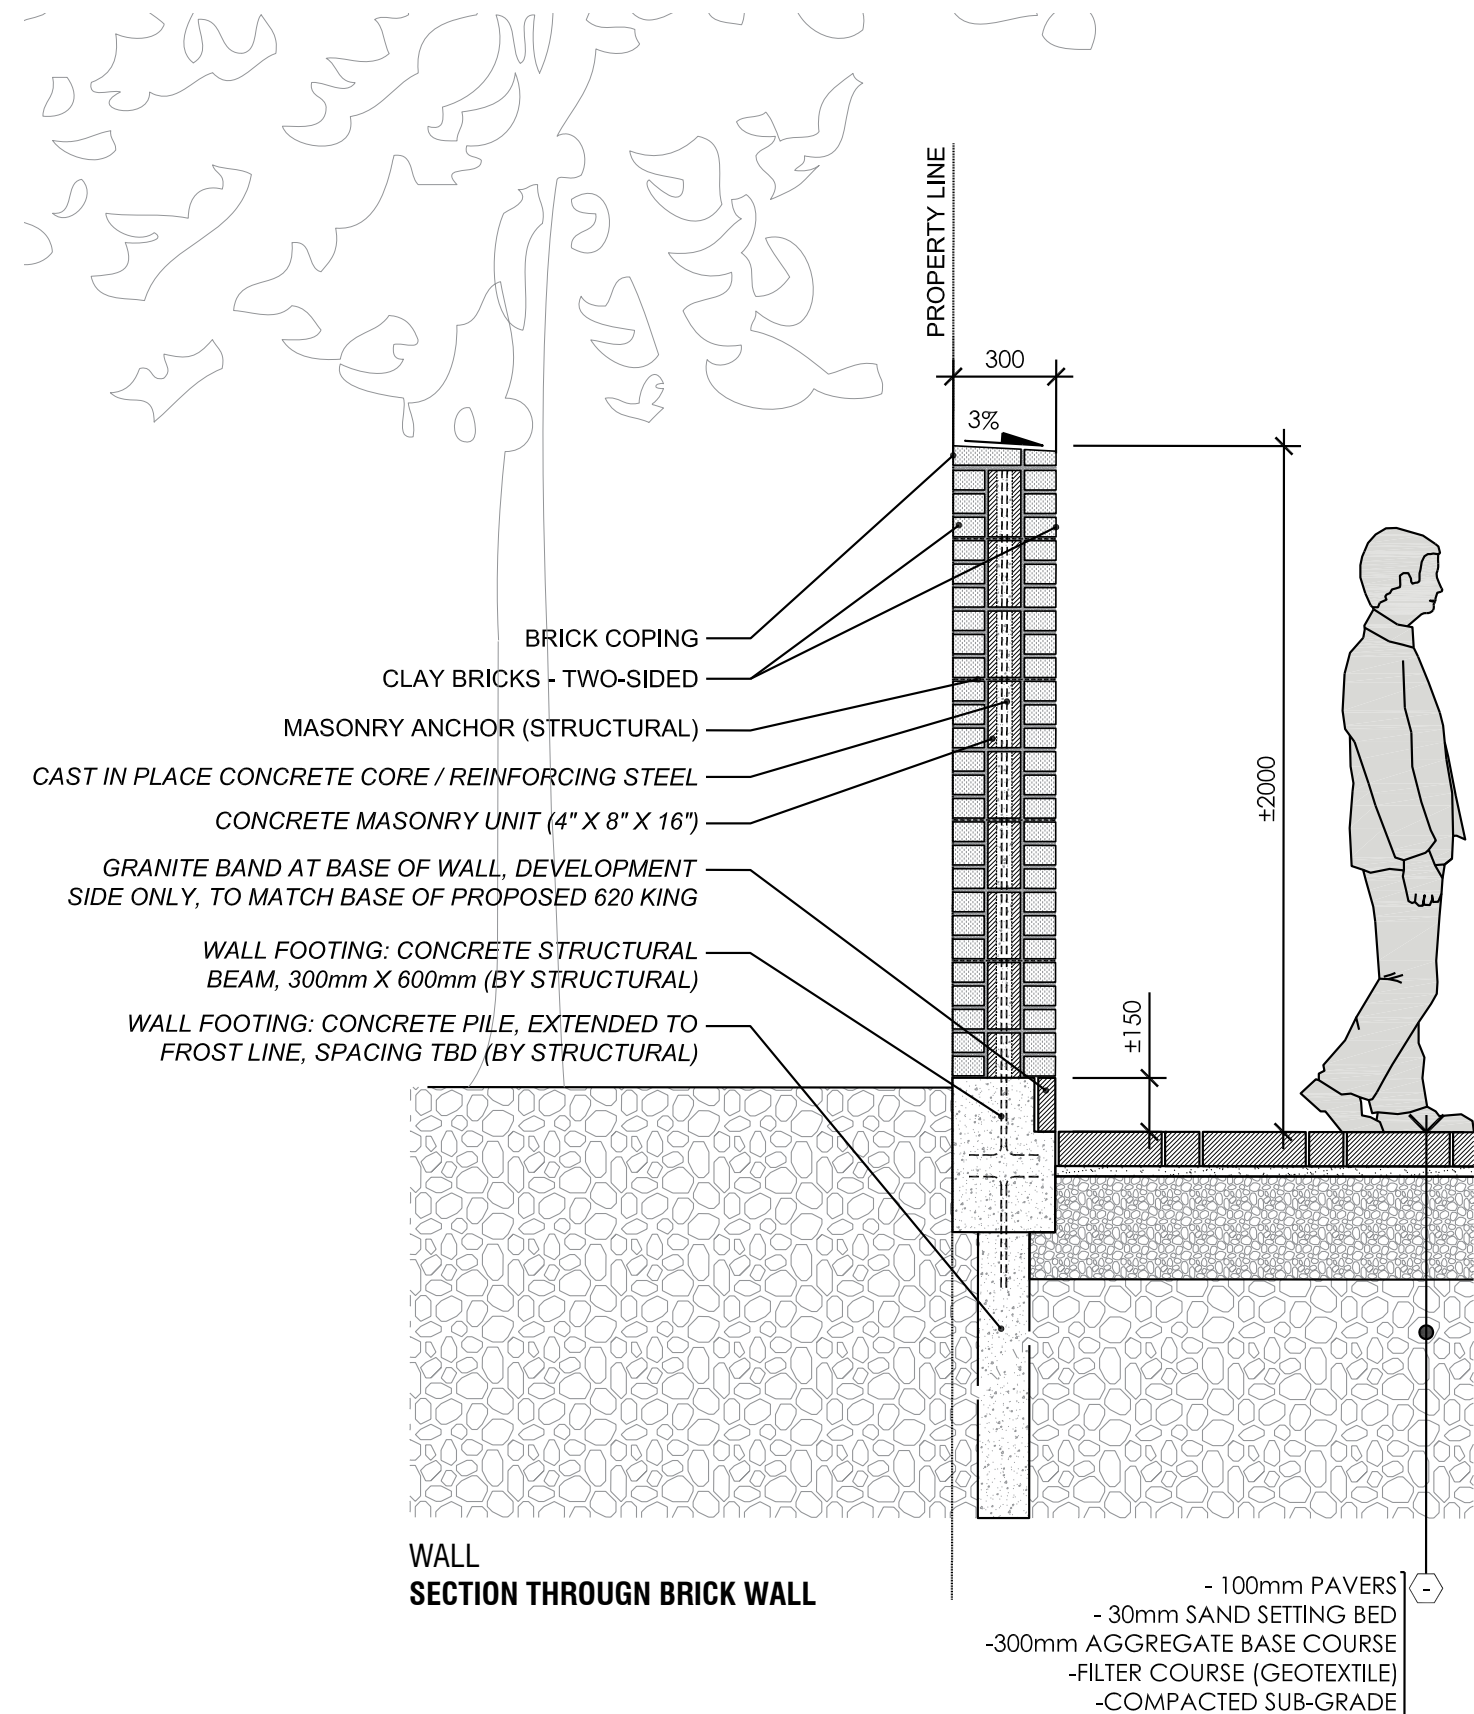





PAVING
CLAY UNIT PAVERS

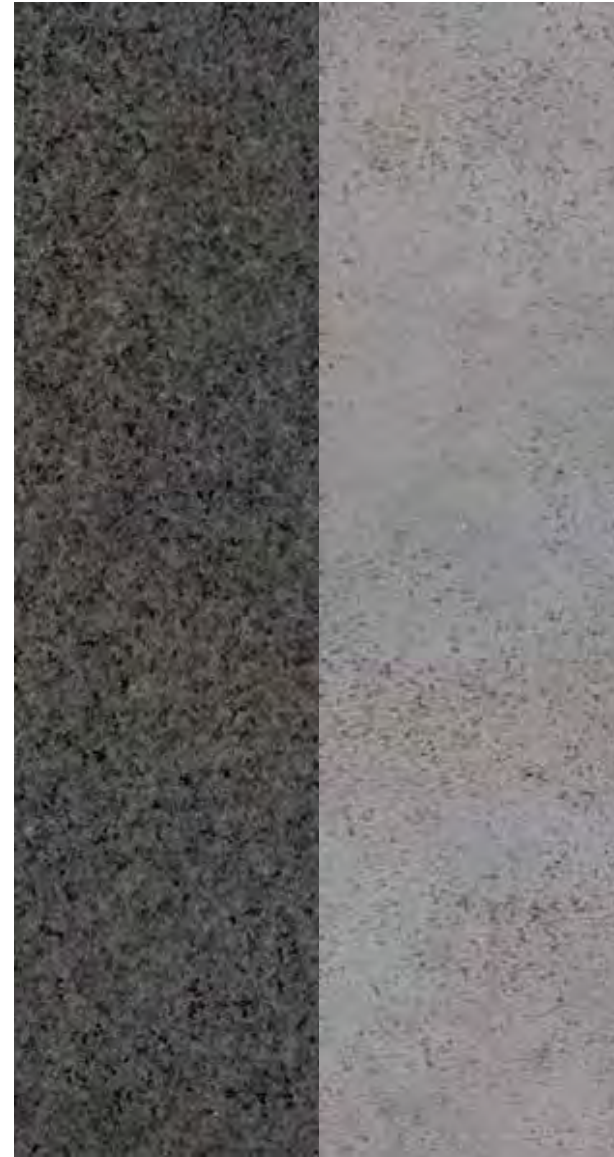

WALL DETAIL (BASE)
GRANITE / CONCRETE

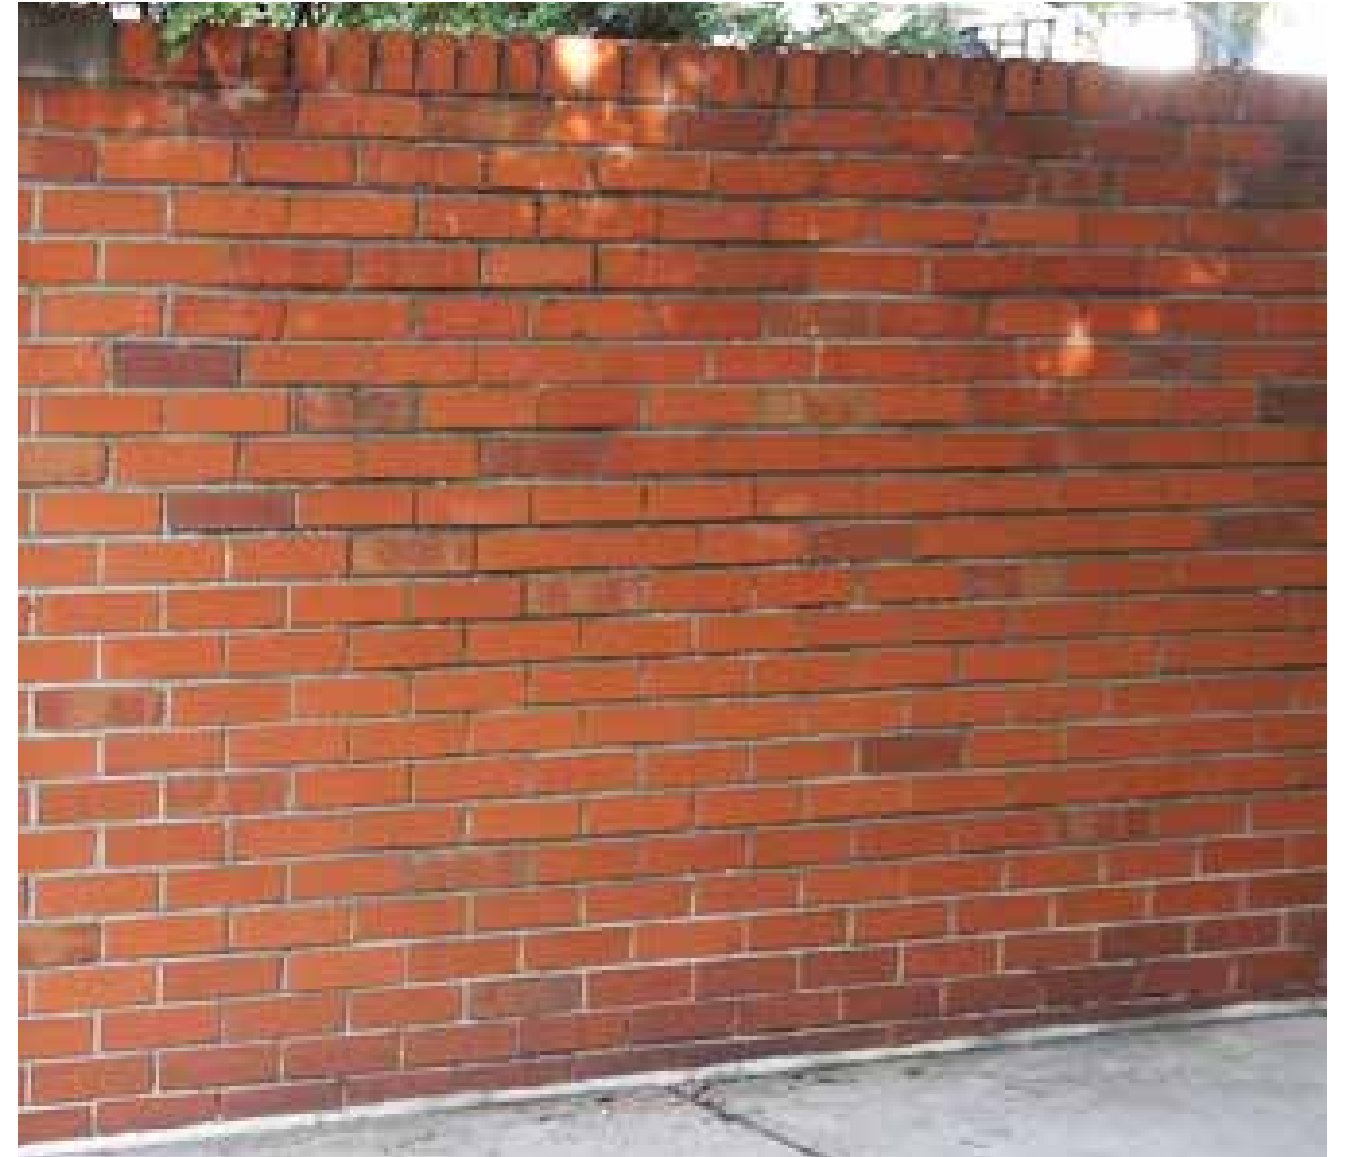

BRICK WALL
BRICK TO MATCH PROPOSED FOR 620 KING

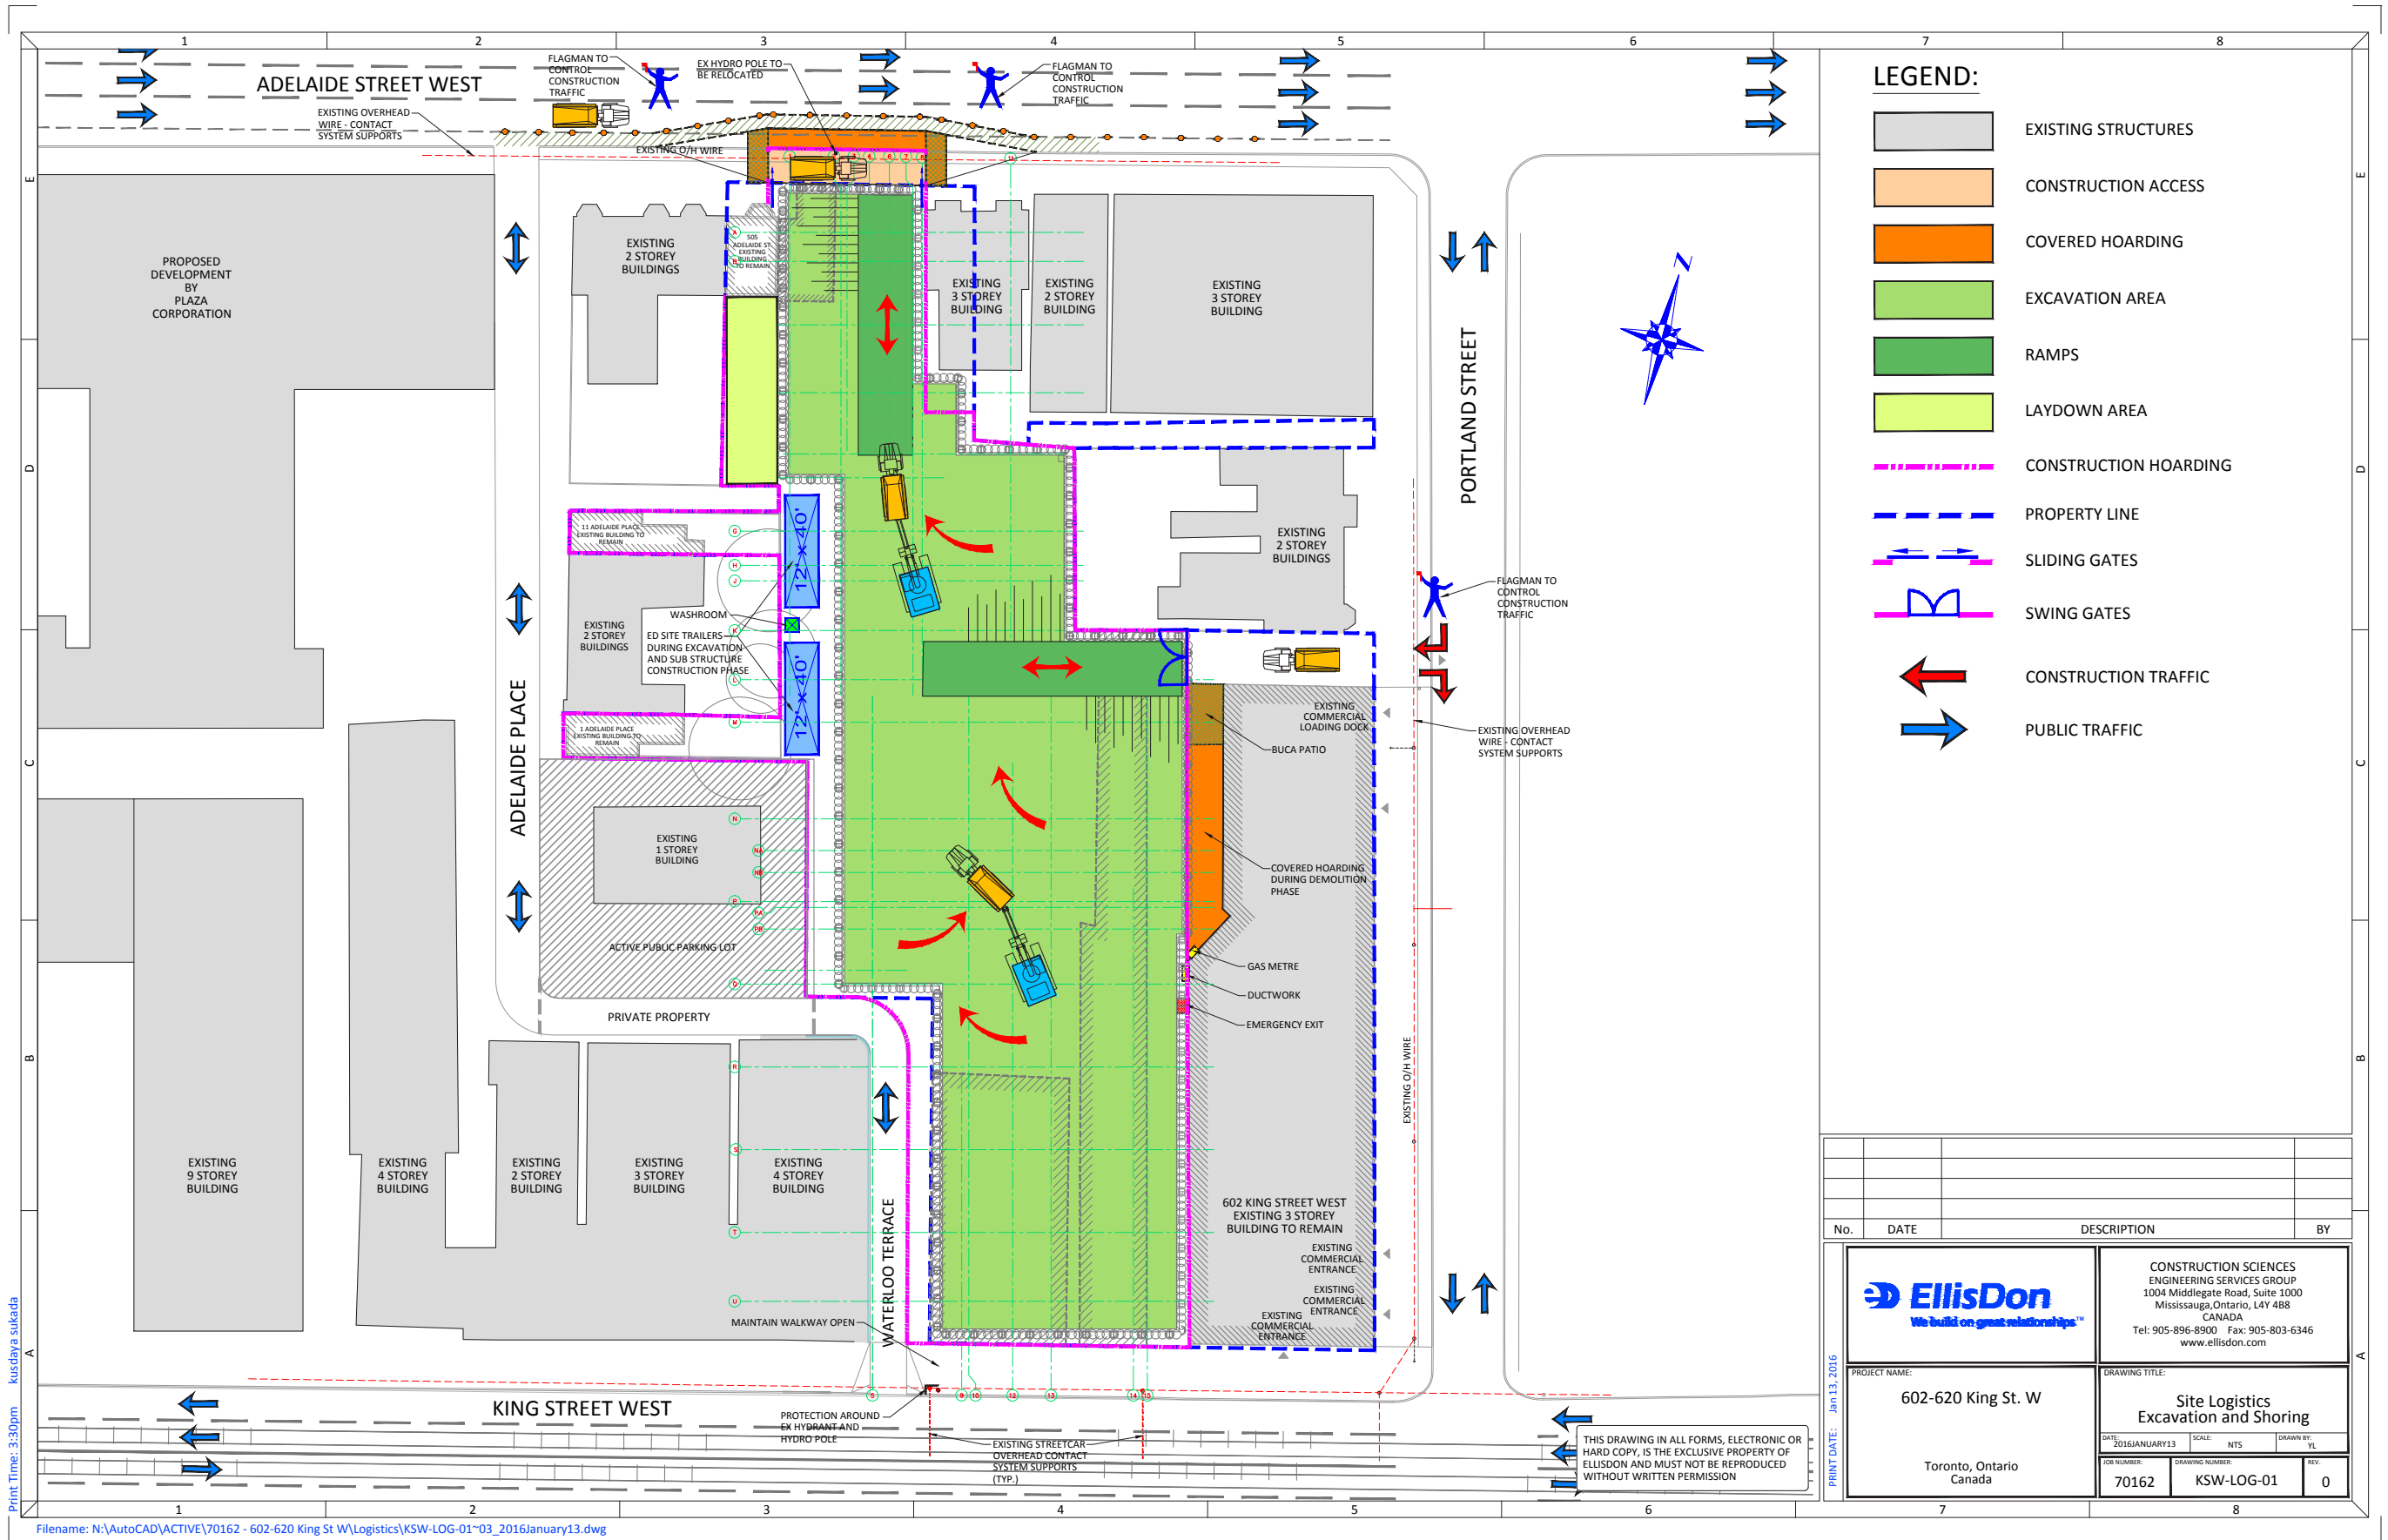

- LEGEND:**
- EXISTING STRUCTURES
 - CONSTRUCTION ACCESS
 - COVERED HOARDING
 - EXCAVATION AREA
 - RAMPS
 - LAYDOWN AREA
 - CONSTRUCTION HOARDING
 - PROPERTY LINE
 - SLIDING GATES
 - SWING GATES
 - CONSTRUCTION TRAFFIC
 - PUBLIC TRAFFIC

No.	DATE	DESCRIPTION	BY


 <small>We build on great relationships™</small>	CONSTRUCTION SCIENCES ENGINEERING SERVICES GROUP 1004 Middlegate Road, Suite 1000 Mississauga, Ontario, L4Y 4B8 CANADA Tel: 905-896-8900 Fax: 905-803-6346 www.ellisdon.com
PROJECT NAME: 602-620 King St. W Toronto, Ontario Canada	DRAWING TITLE: Site Logistics Excavation and Shoring DATE: 2016JANUARY13 SCALE: NTS DRAWN BY: YL JOB NUMBER: 70162 DRAWING NUMBER: KSW-LOG-01 REV: 0

Print Time: 3:50pm kusdaya sukarda

Filename: N:\AutoCAD\ACTIVE\70162 - 602-620 King St W\Logistics\KSW-LOG-01-03_2016January13.dwg



THIS DRAWING IN ALL FORMS, ELECTRONIC OR HARD COPY, IS THE EXCLUSIVE PROPERTY OF ELLISDON AND MUST NOT BE REPRODUCED WITHOUT WRITTEN PERMISSION

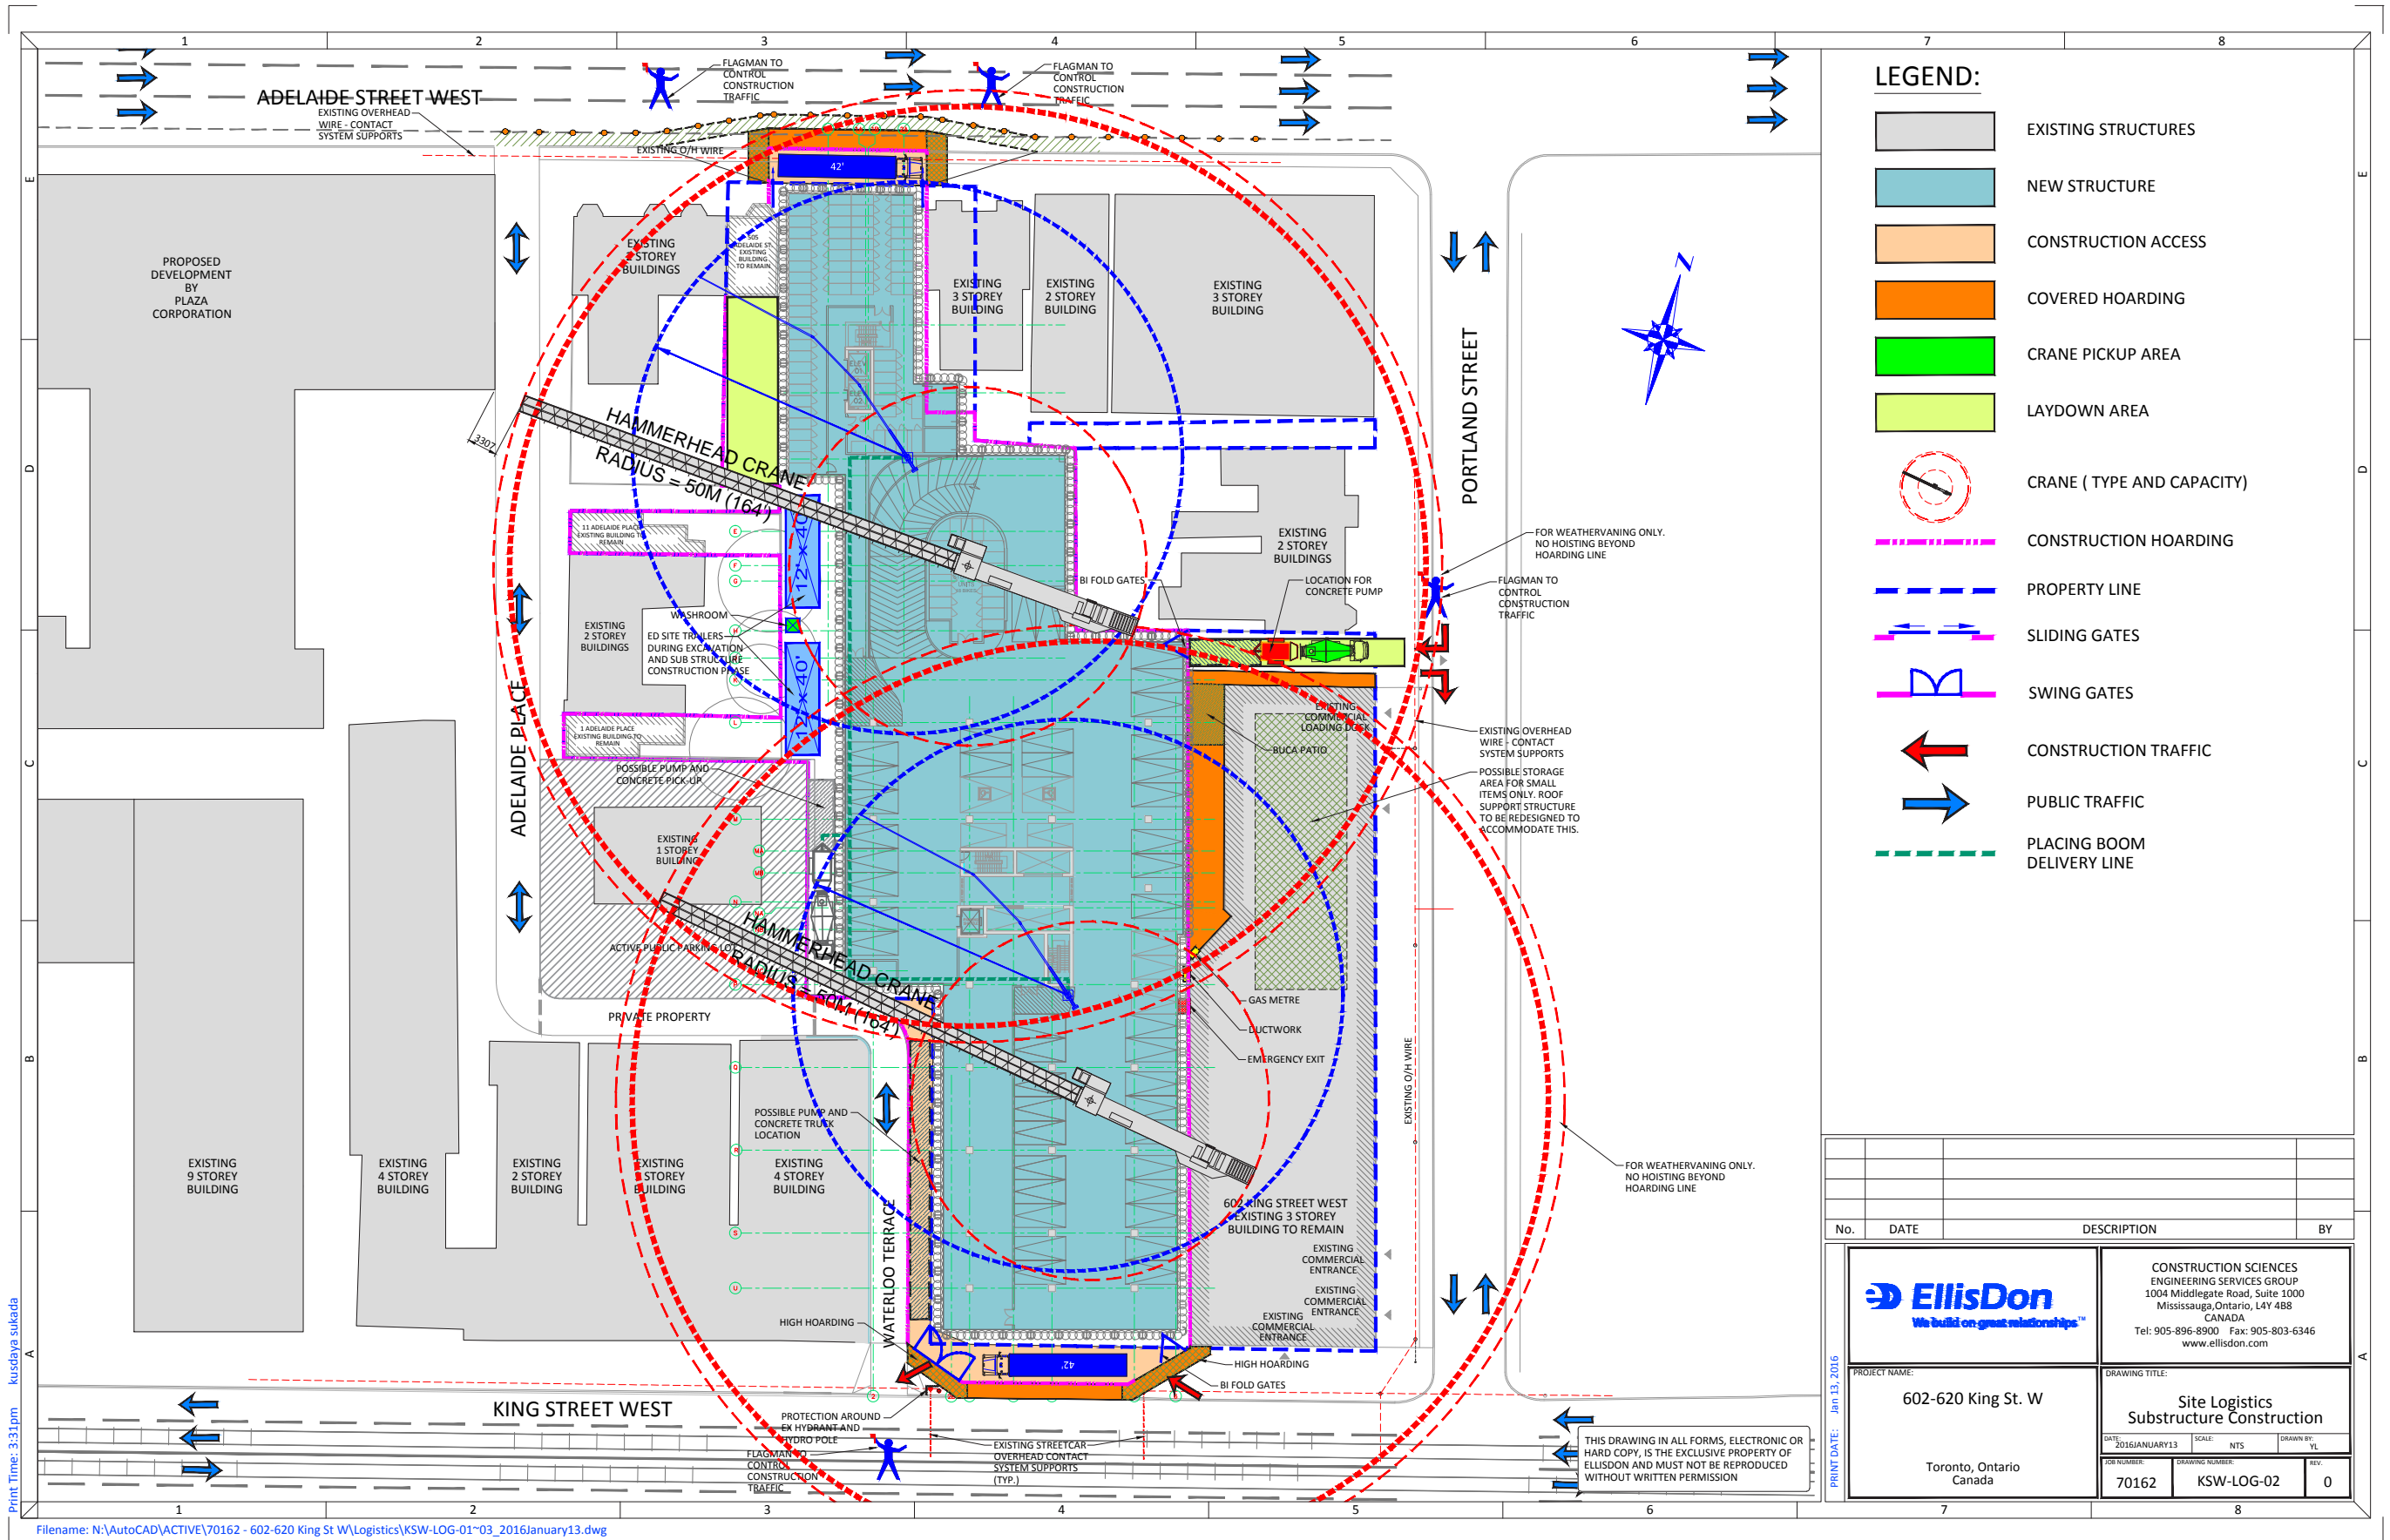


No.	DATE	DESCRIPTION	BY

	CONSTRUCTION SCIENCES ENGINEERING SERVICES GROUP 1004 Middlegate Road, Suite 1000 Mississauga, Ontario, L4Y 4B8 CANADA Tel: 905-896-8900 Fax: 905-803-6346 www.ellisdon.com		
	PROJECT NAME: 602-620 King St. W	DRAWING TITLE: Site Logistics Substructure Construction	
DATE: 2016JANUARY13	SCALE: NTS	DRAWN BY: YL	
DSR NUMBER: 70162	DRAWING NUMBER: KSW-LOG-02	REV: 0	

Print Time: 3:51pm kusdaya subada

Filename: N:\AutoCAD\ACTIVE\70162 - 602-620 King St W\Logistics\KSW-LOG-01~03_2016January13.dwg



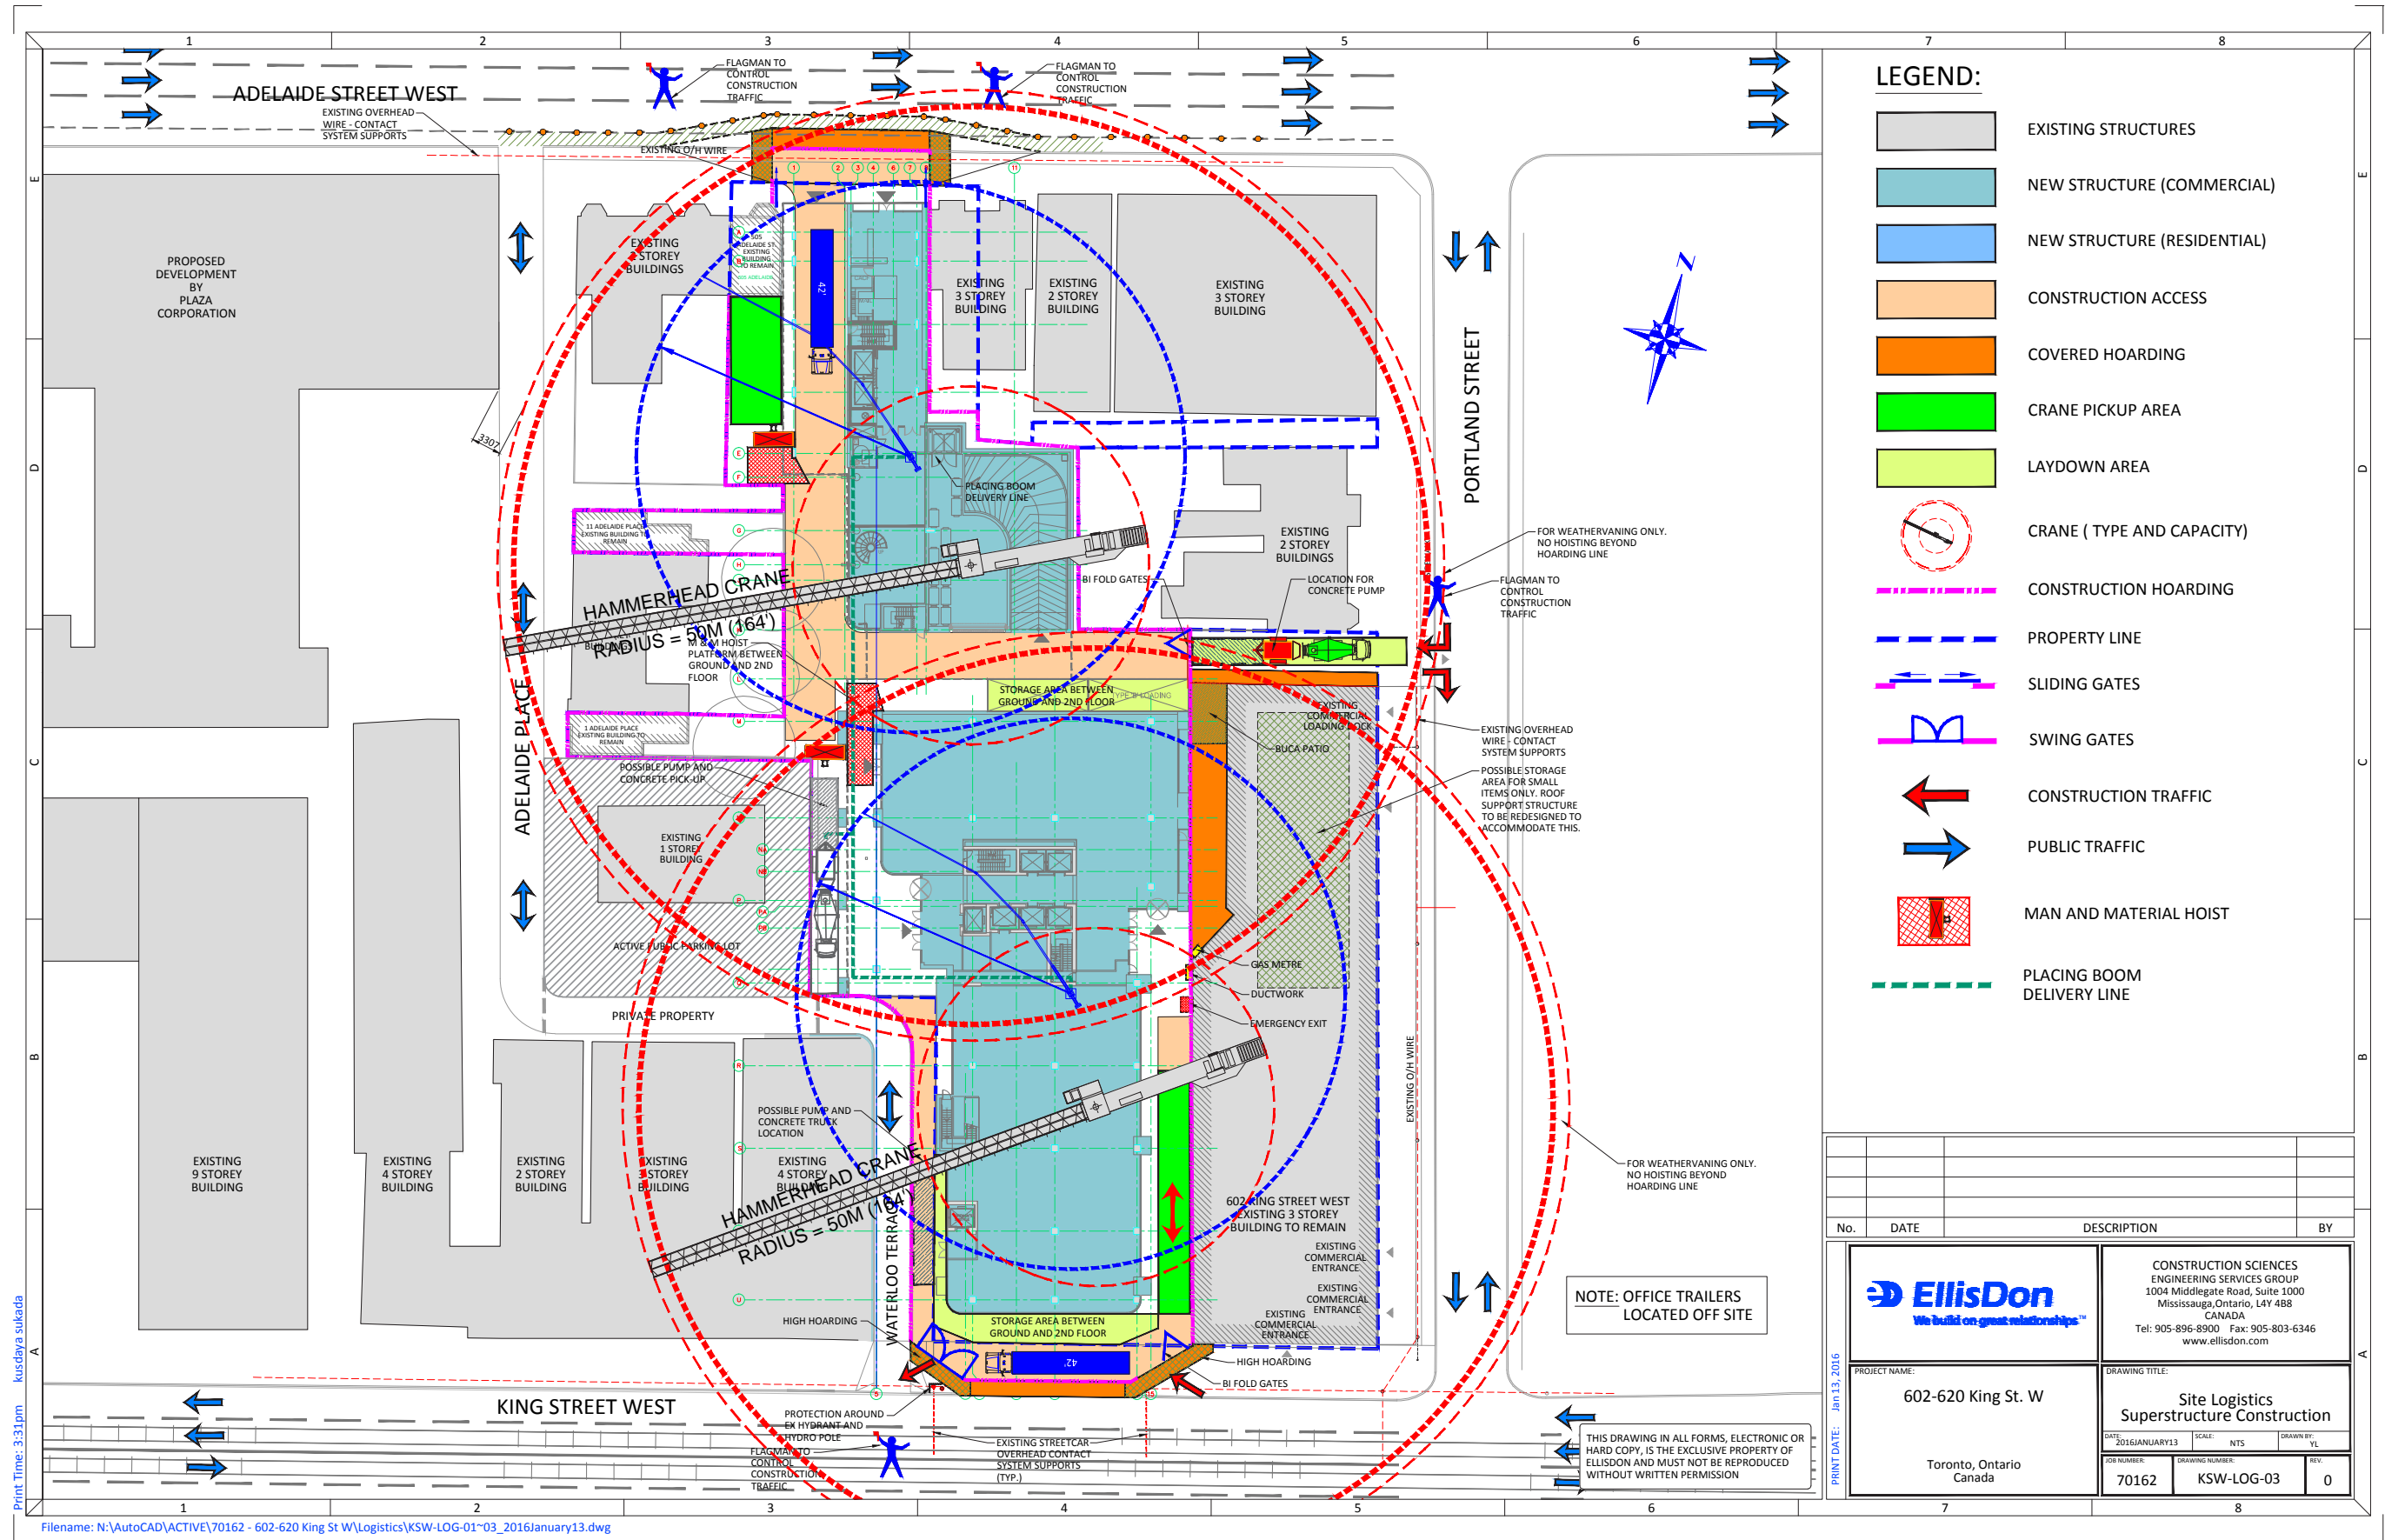

Filename: N:\AutoCAD\ACTIVE\70162 - 602-620 King St W\Logistics\KSW-LOG-01-03_2016\January13.dwg